




CURVE TABLE	CENT	CHORD	BEARING	CHORD	DELTA
16	N07°43'30"E	498.82'	28707.54'		
19	S21°34'35"W	113.81'	19630.24'		
15	N40°32'37"E	1000.26'	19744.20'		
17	N03°14'21"E	153.32'	55222.12'		
11	N1°21'39"E	72.35'	27072.35'		
1	N10°19'27"W	80.52'	28714.37'		

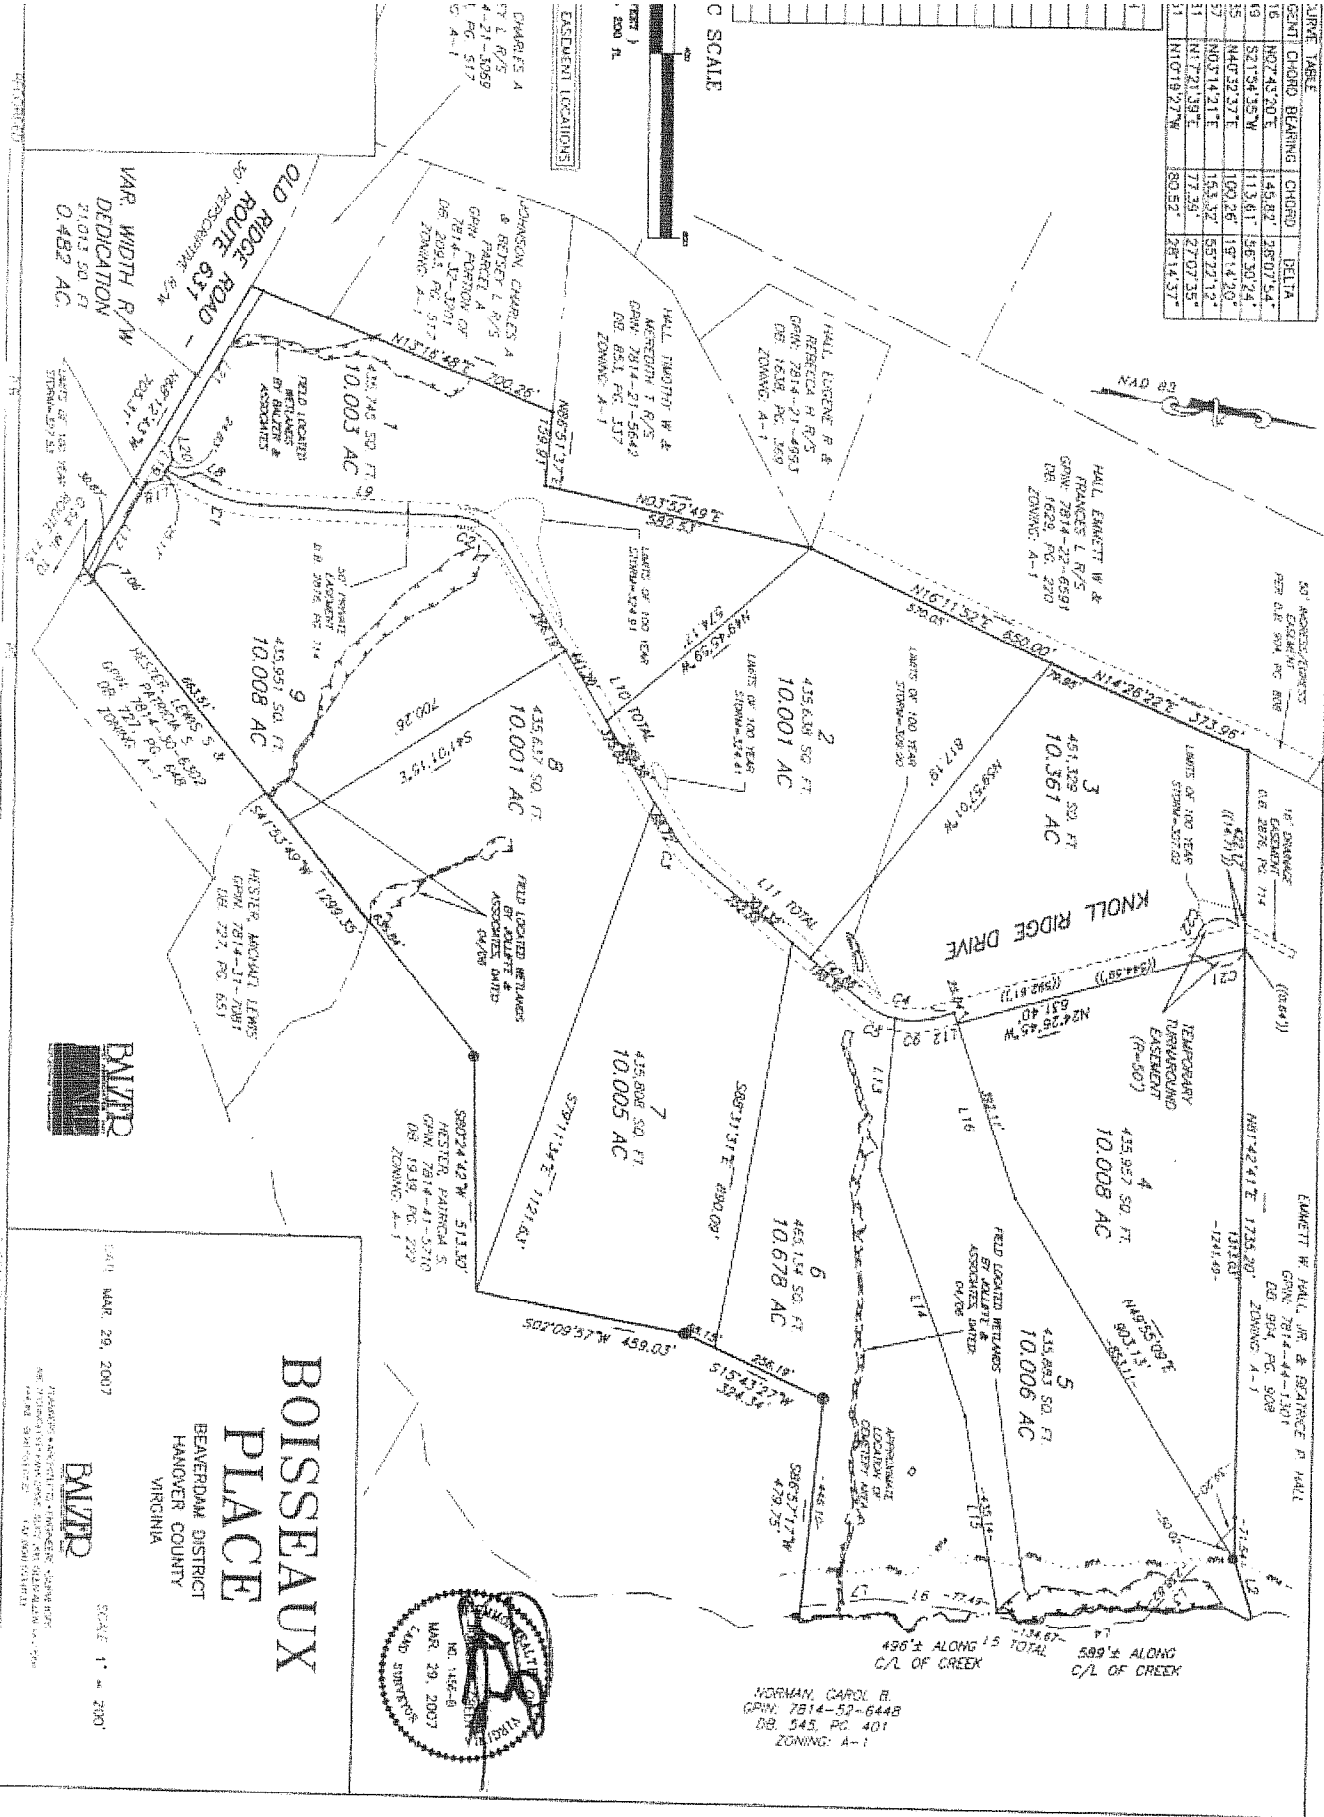

DATE: MAR 29, 2007






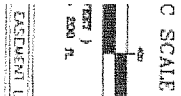


SCALE: 1" = 200'

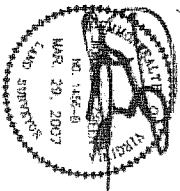


SCALE: 1" = 200'

CHORD BEARING	CHORD	DELTA
S12°37'58"E	15.85	54°02'07"
N85°02'03"E	18.80	12°00'00"
N52°40'38"E	47.42	151°01'37"
S56°01'58"W	72.42	282°21'08"
S84°44'01"W	58.21	63°33'00"
S22°42'50"W	68.15	153°03'01"
N45°44'59"E	3.87	0°23'28"
S48°21'33"E	89.15	21°38'00"
N02°21'51"E	41.28	16°38'28"
N09°24'59"E	158.07	44°38'36"
N27°39'49"E	38.88	28°59'26"
N17°34'51"E	39.34	21°20'30"
N10°55'03"E	41.17	27°34'40"
N07°02'42"W	37.68	107°04'13"
N02°01'58"W	87.55	122°13'11"
S24°35'45"E	87.01	120°50'53"

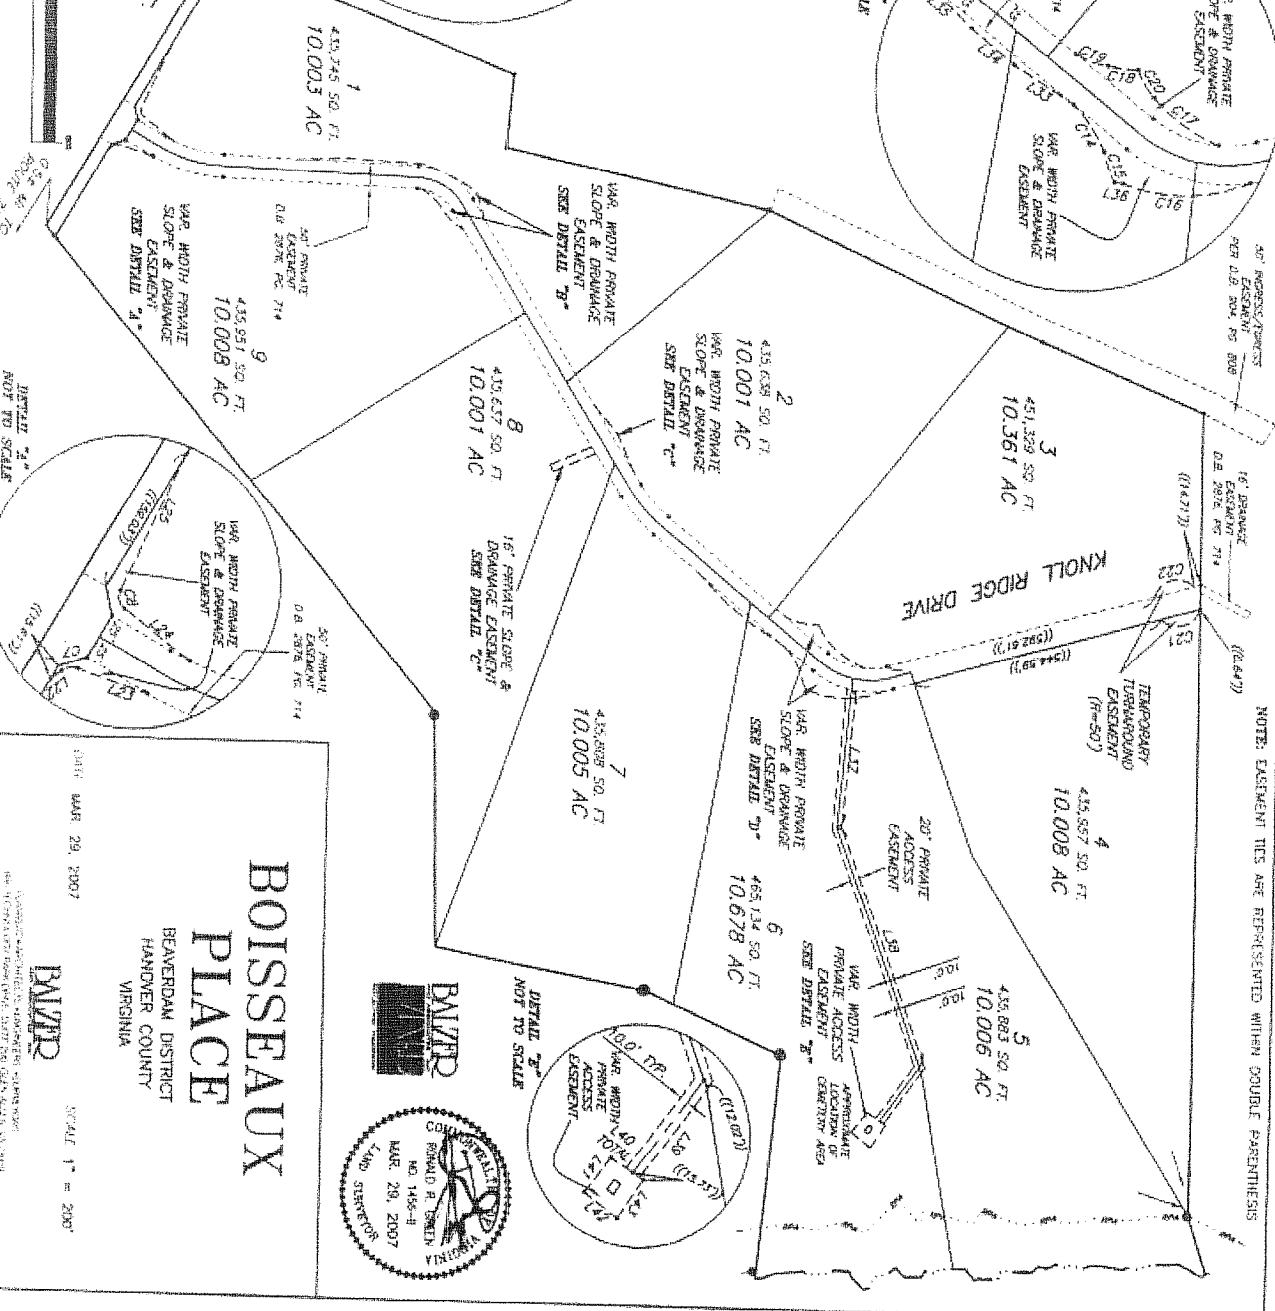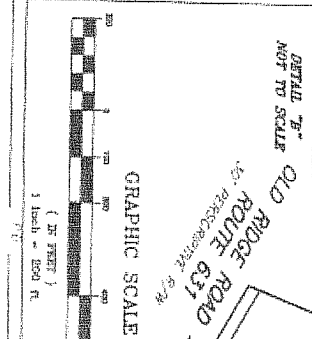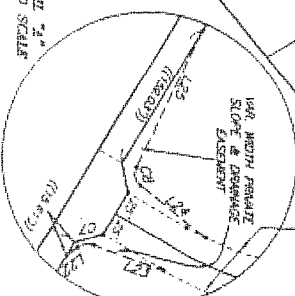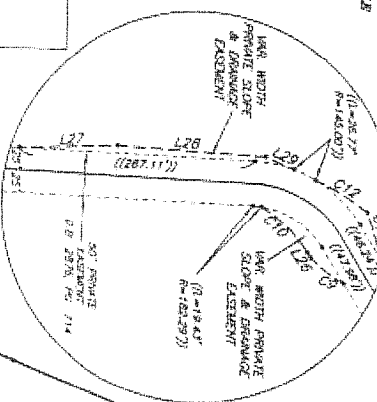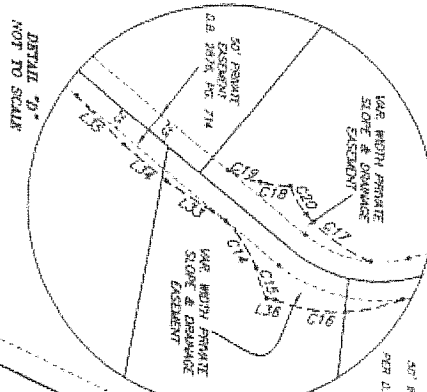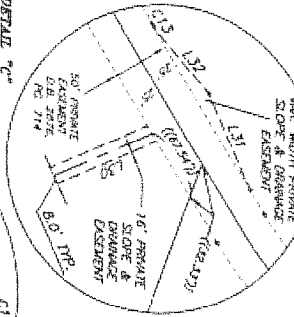

GRAPHIC SCALE
 1 inch = 500 ft.
 (SEE FIG. 1)
 1 inch = 500 ft.

BOISSEAU PLACE
 BEVERDAM DISTRICT
 HANOVER COUNTY
 VIRGINIA

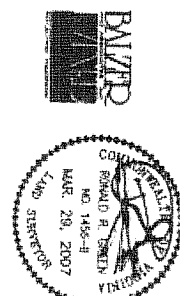

DATE: MAY 29, 2007
 SHEET NO. 3 OF 3
 SCALE: 1" = 200'

NOTE: EASEMENT TICS ARE REPRESENTED WITHIN DOUBLE PARENTHESES